


1440
1440
1440

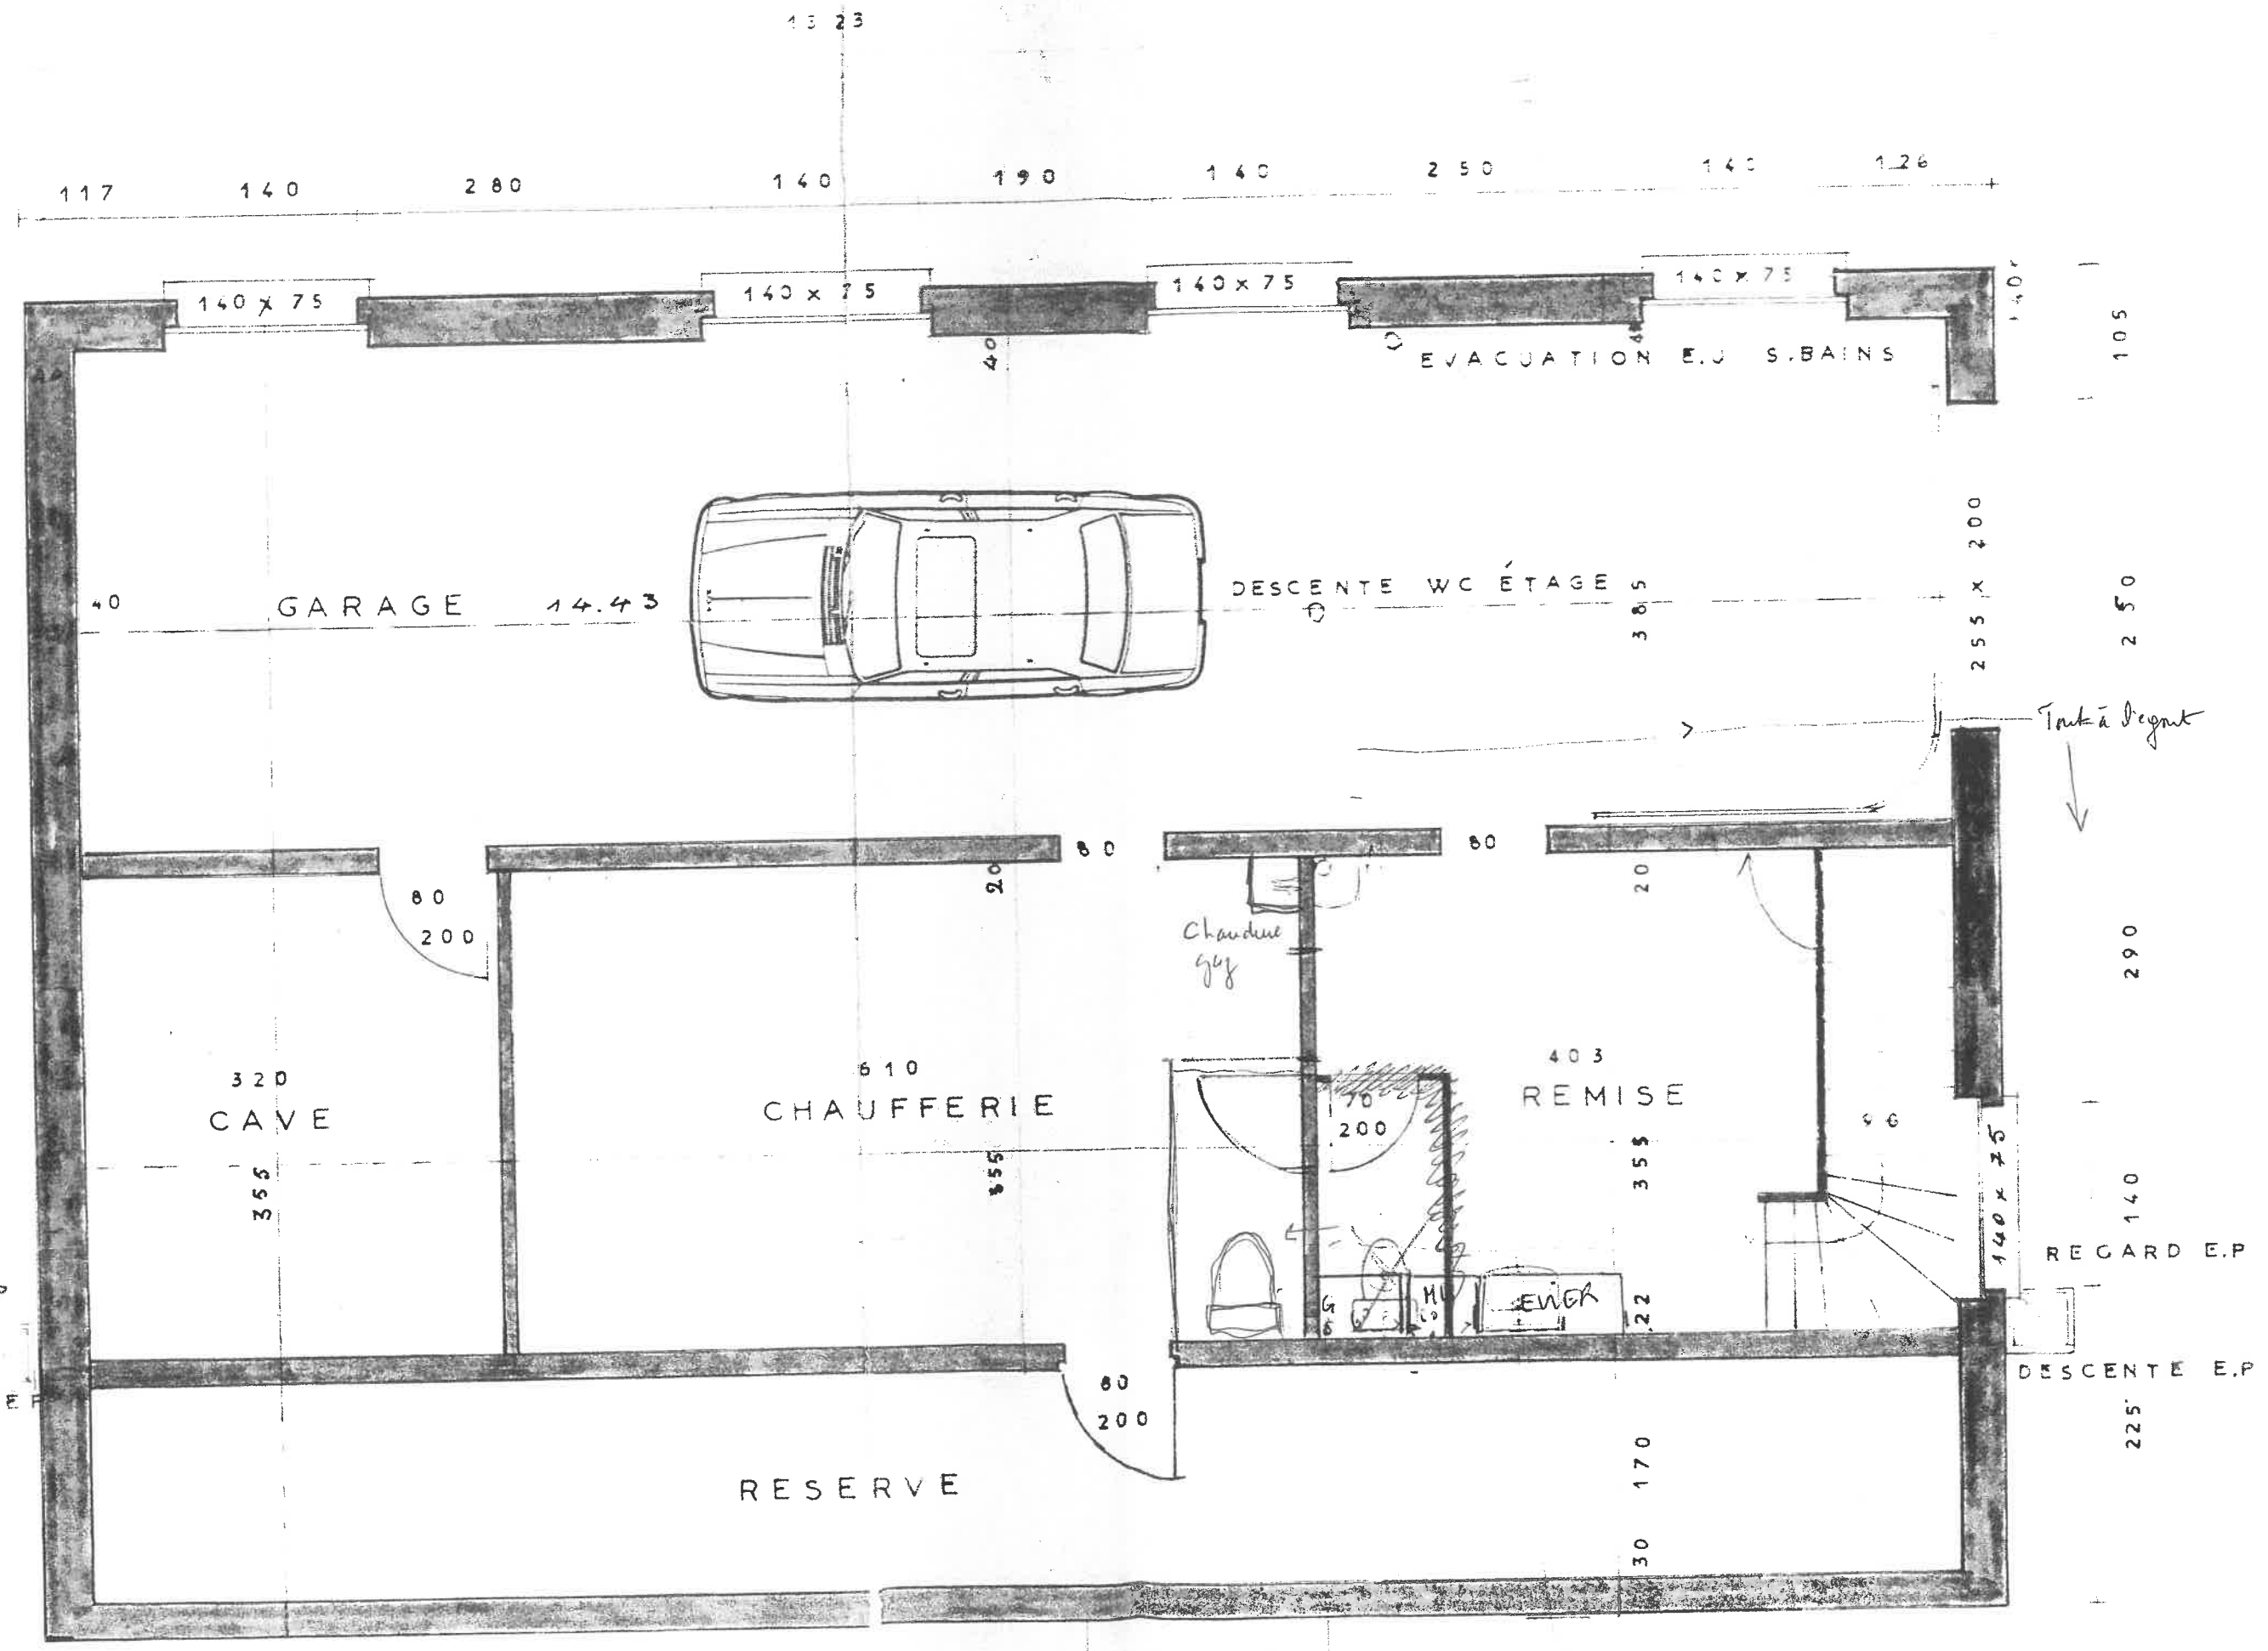

REGARD. E.P.
DESCENTE E.P.

1440

1440